



SCHEMA dorsALE

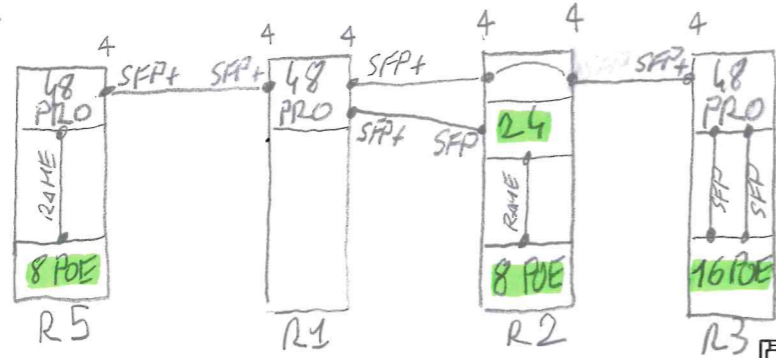

	u	PLU	AP	SWITCH	SWITCH AP
ESISTEN.	R1	42	36	0	48 PRO
	R2	8	2	24	8 POE
	R3	30	8	48 PRO	16 POE
ESISTEN.	R5	9	22	2	48 PRO 8 POE

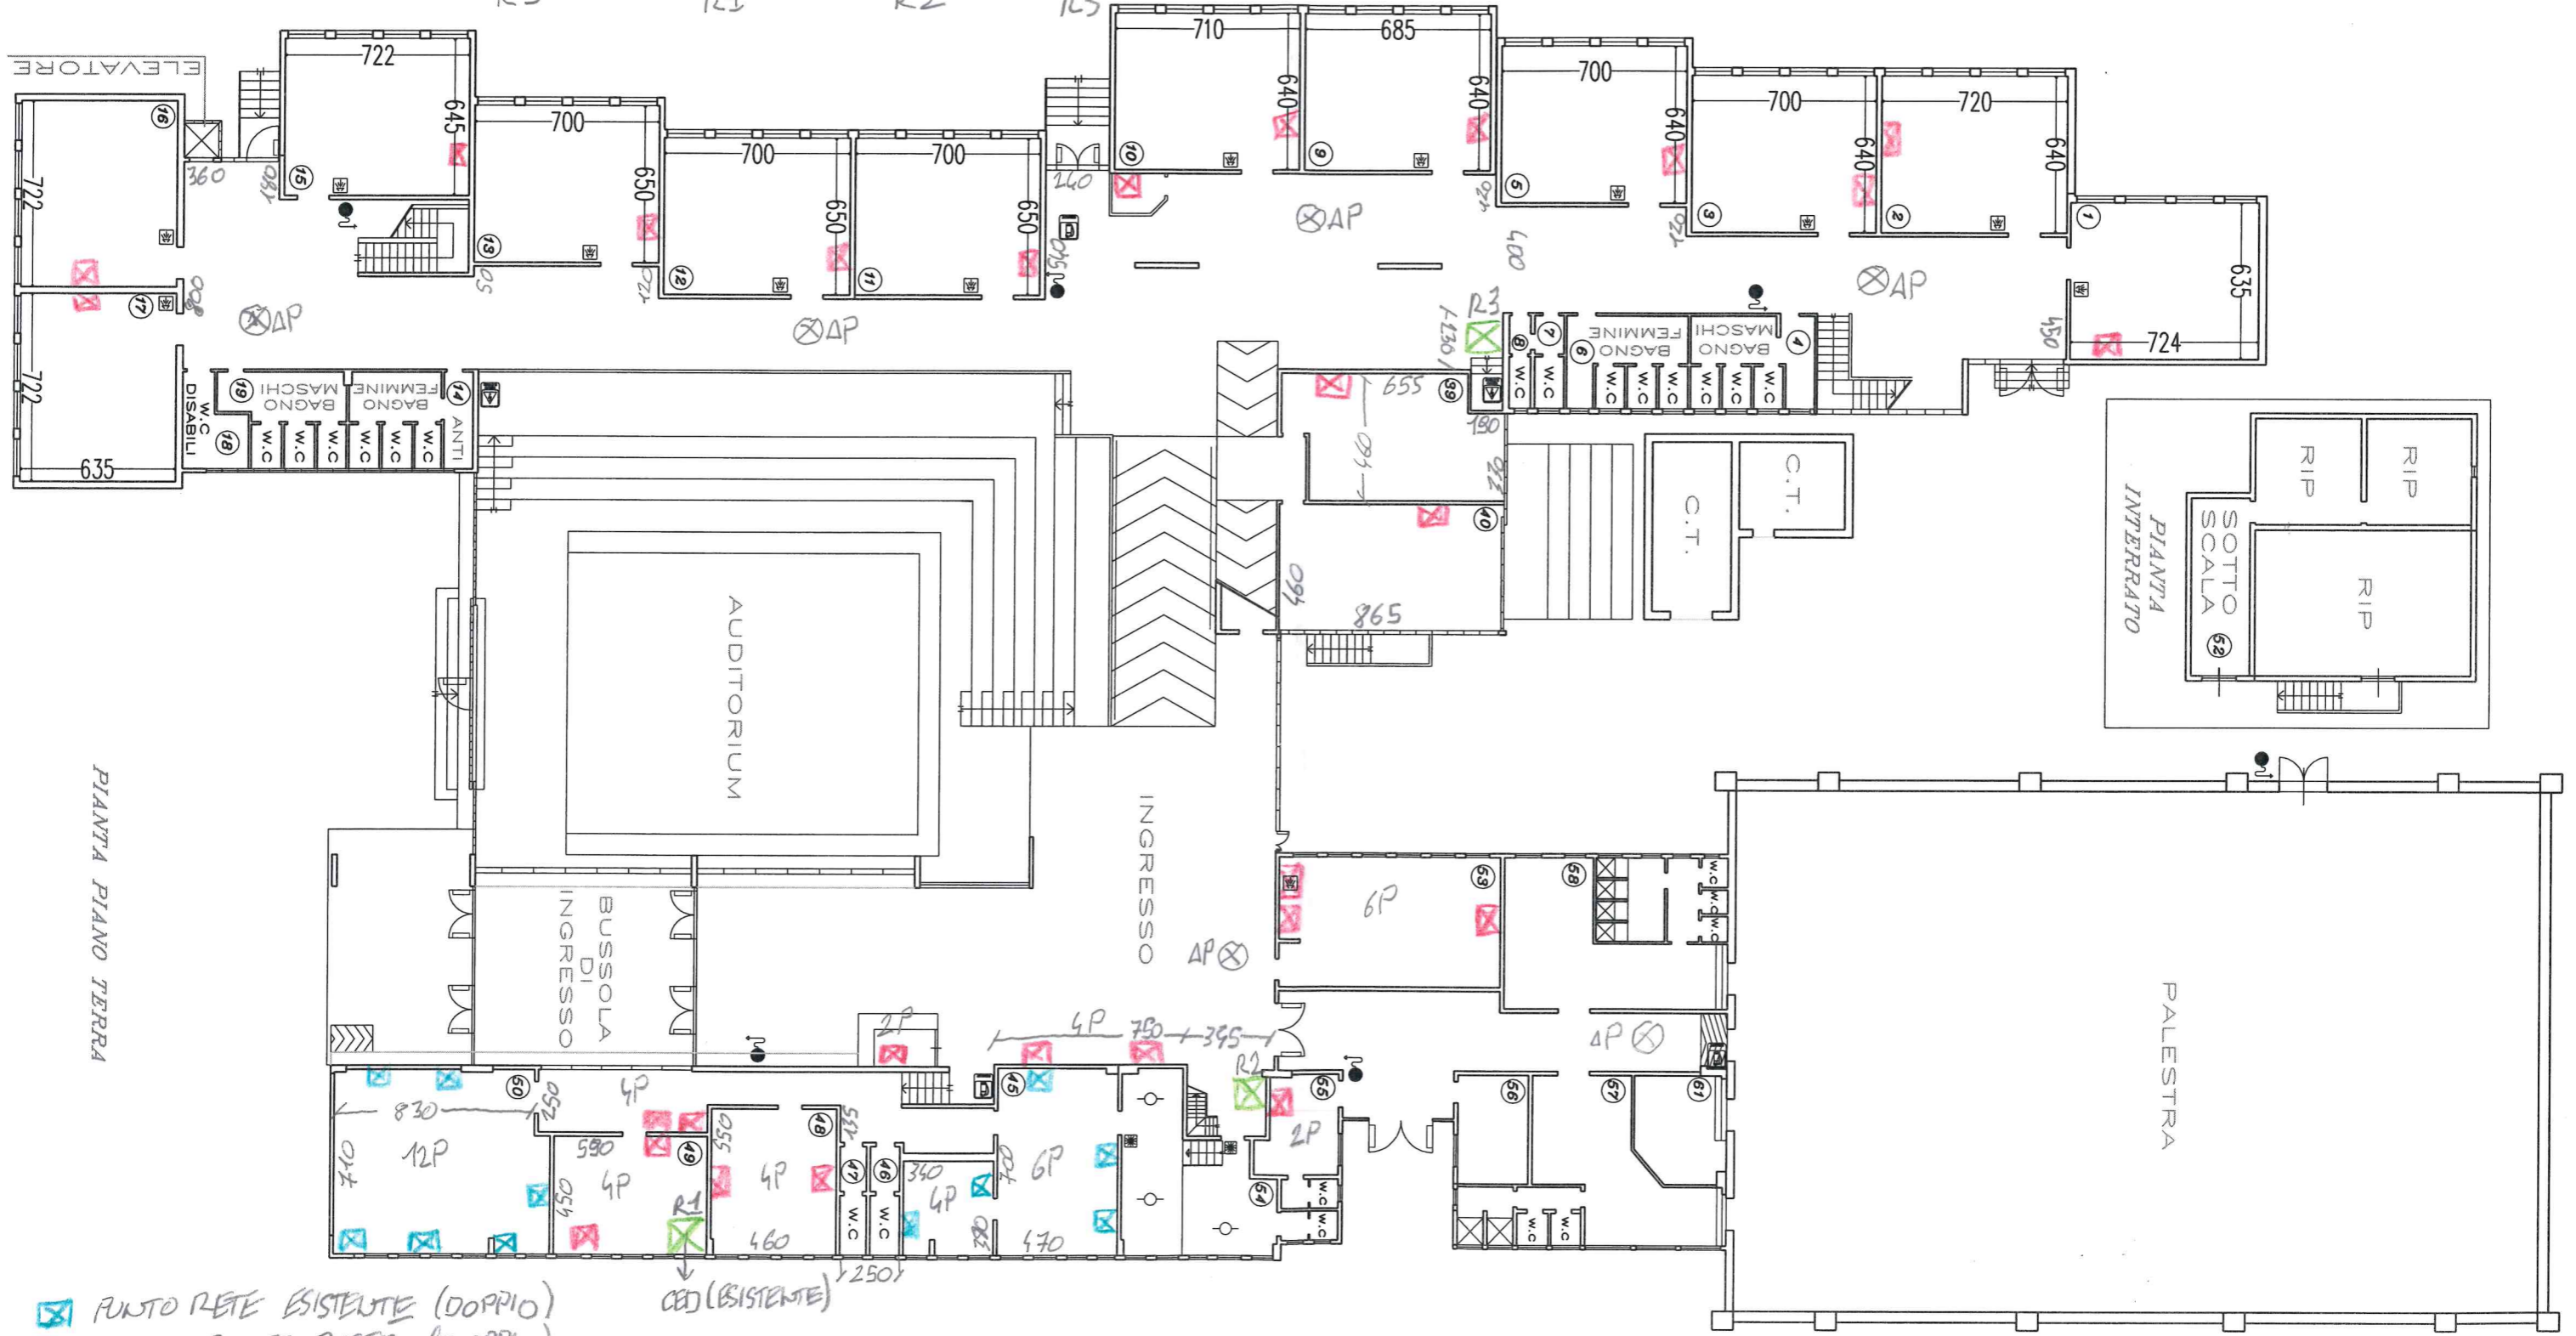

- PUNTO RETE ESISTENTE (DOPPIO)
- NUOVO PUNTO RETE (DOPPIO)

CEI (ESISTENTE)

