


SCHEMA GENERALE

	U	Plan	AP	SWITCH Plan	SWITCH AP
R6		30	7	48 PNO	8 POS
R7		10	\	24	\

PIANTA PIANO TERRA

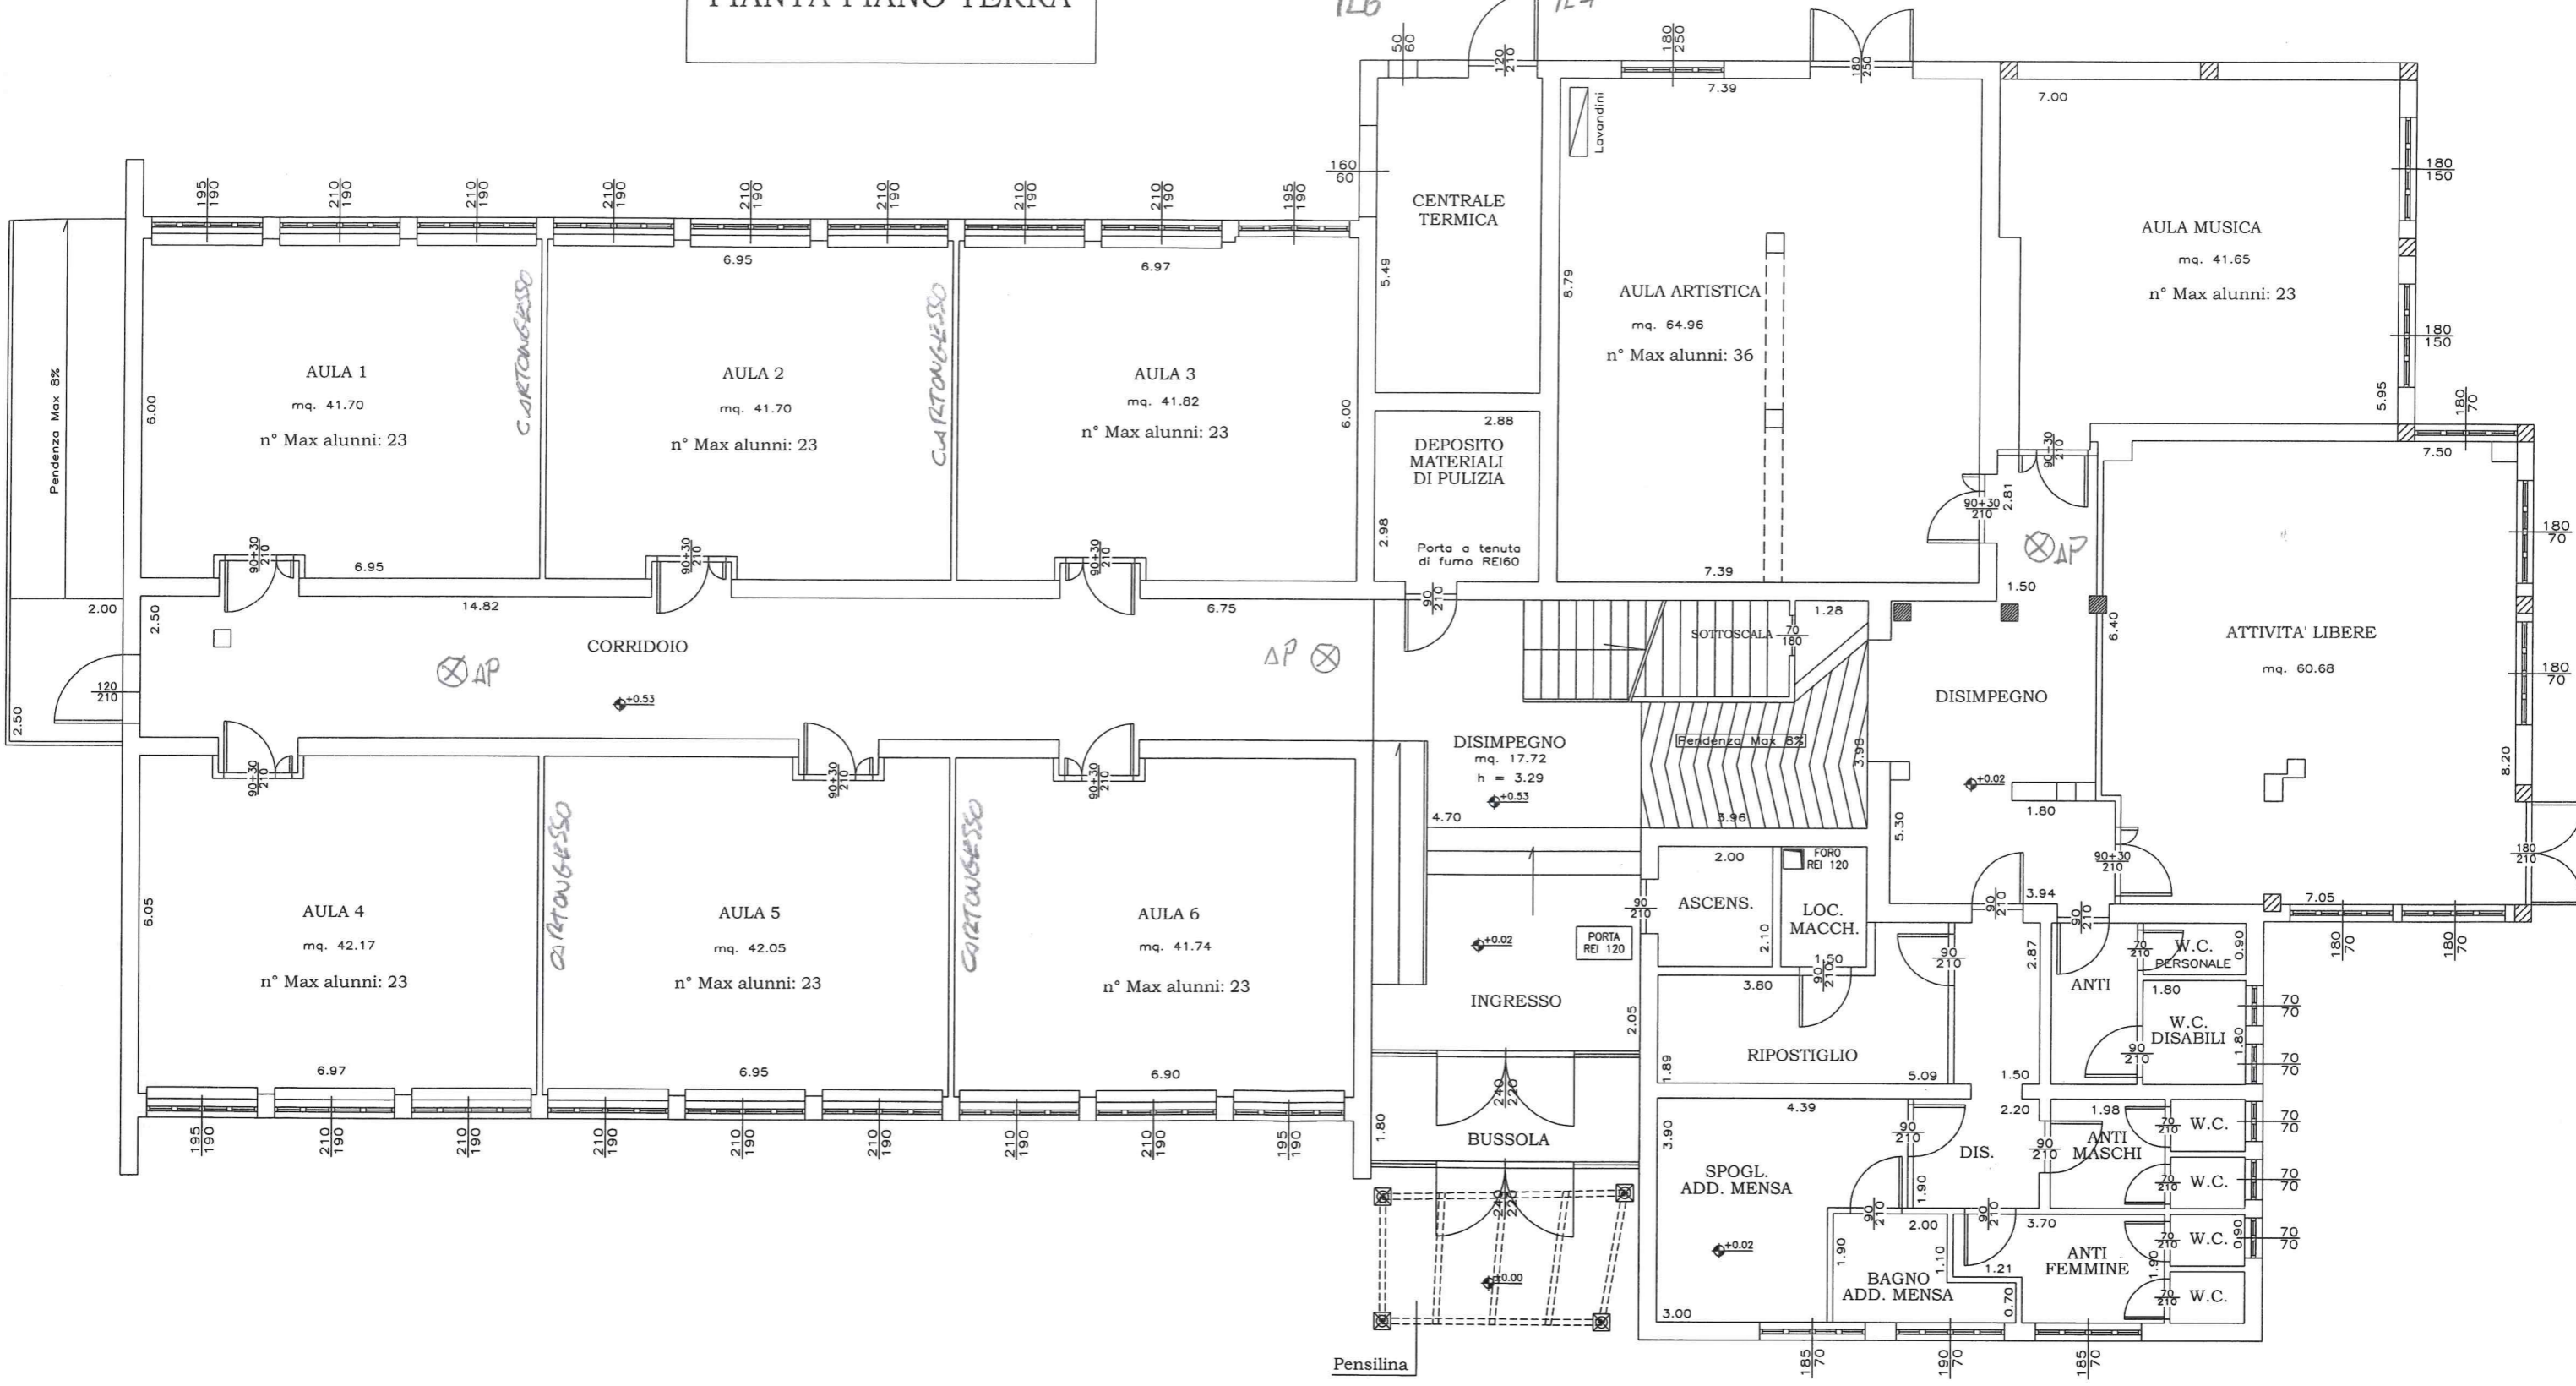

Pendenza Max 8%

Pendenza Max 8%

Pensilina