




Scuola MEDIA

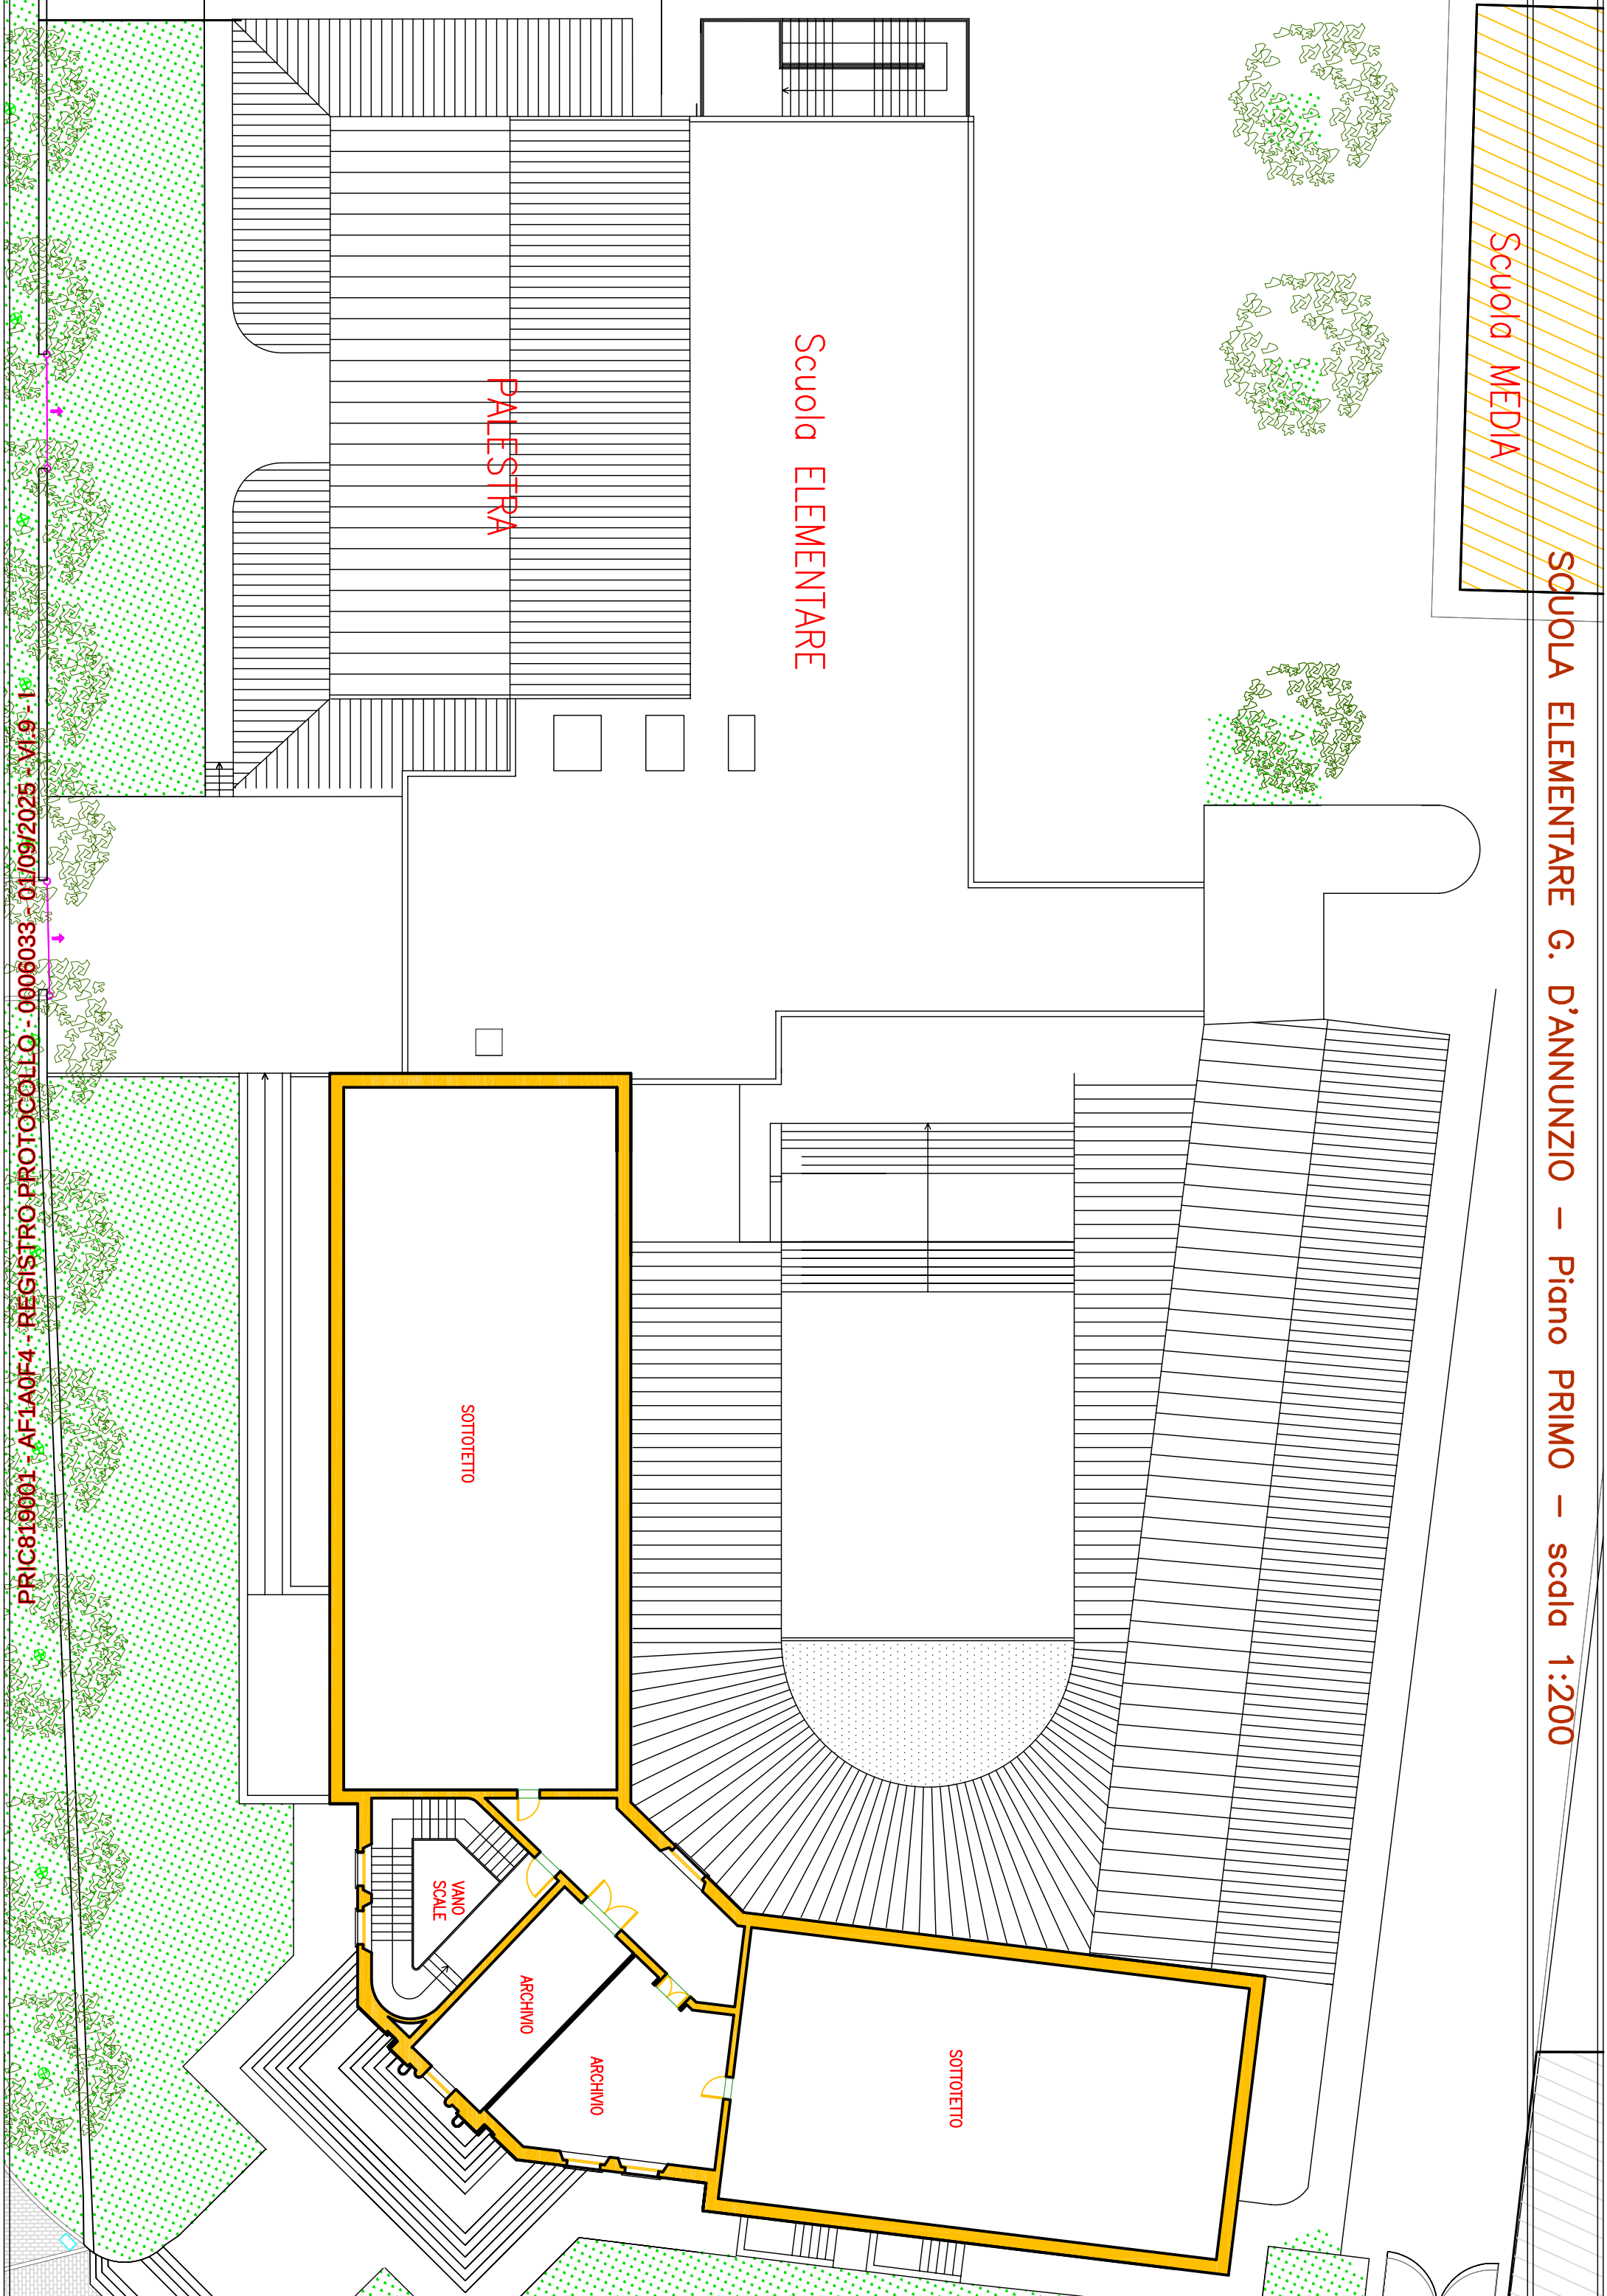

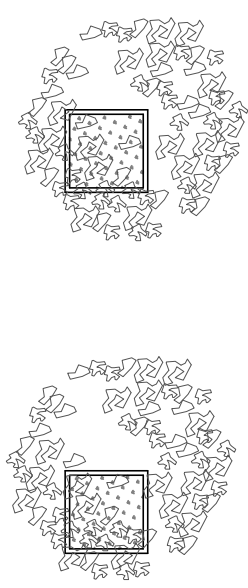



Scala 1:200

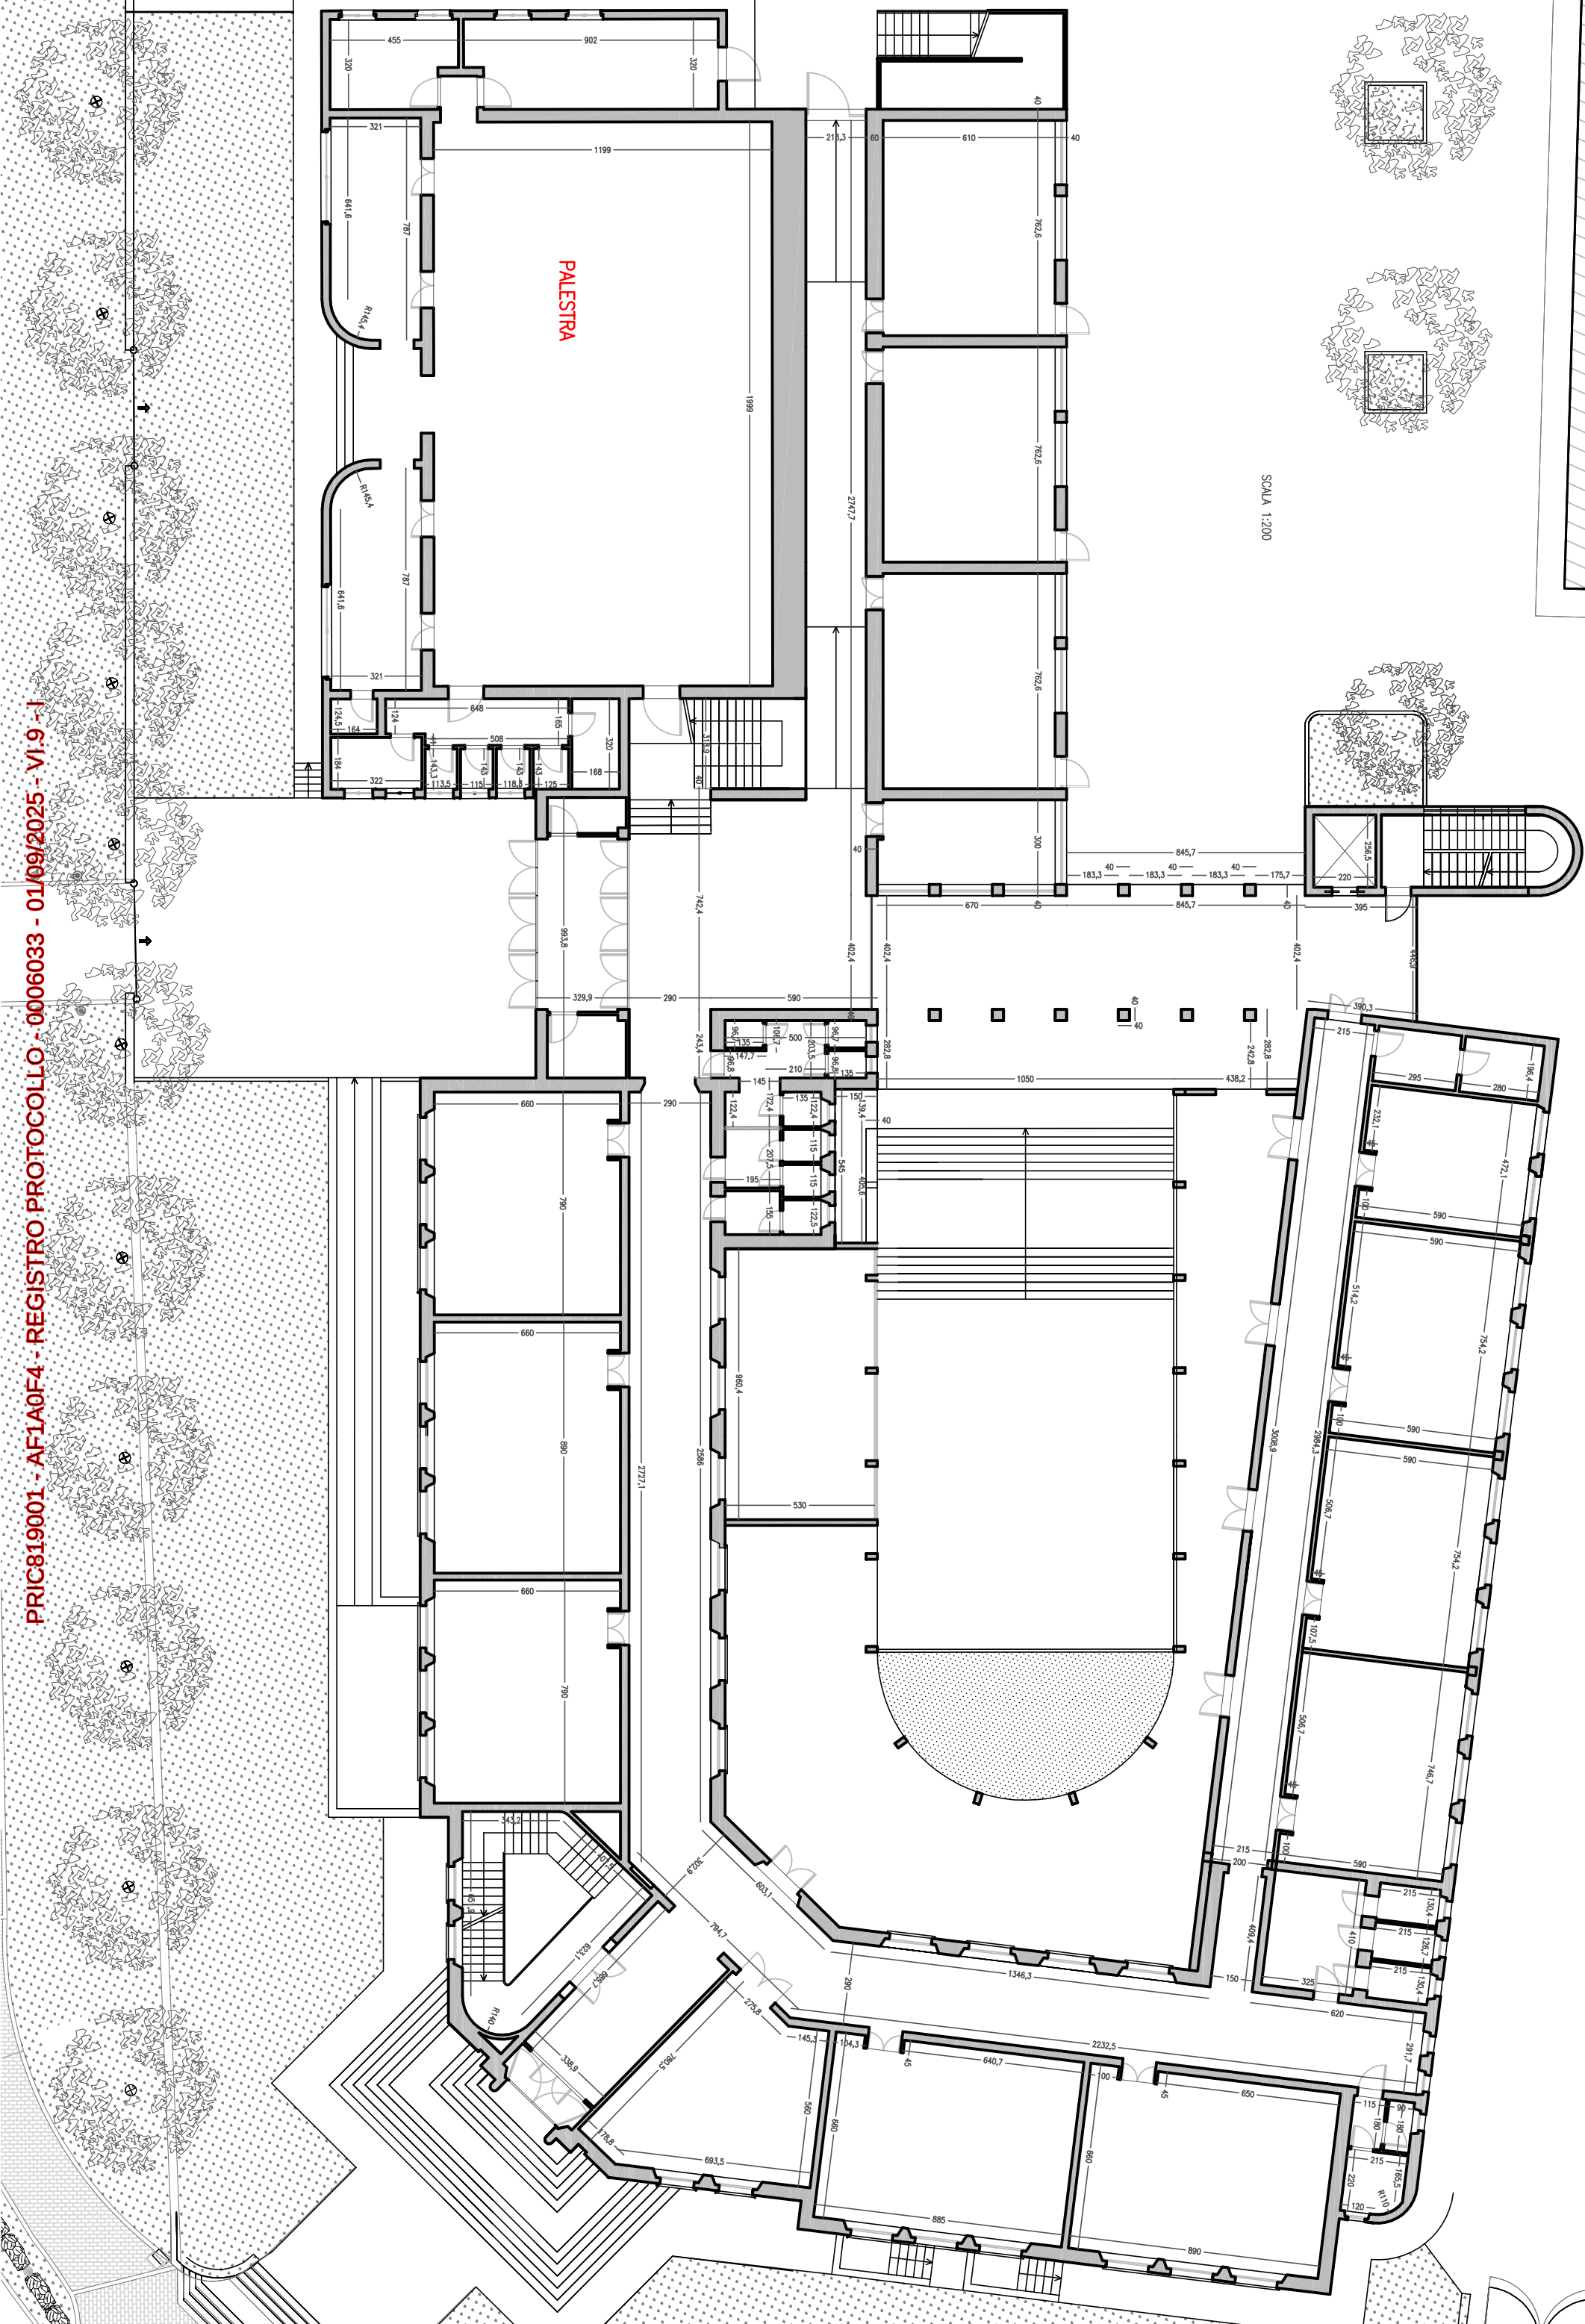






PRIC819001 - AF1A0F4 - REGISTRO PROTOCOLLO - 0006033 - 01/09/2025 - VI.9 - I







PRIC819001 - AF1A0F4 - REGISTRO PROTOCOLLO - 0006033 - 01/09/2025 - VI.9 - I


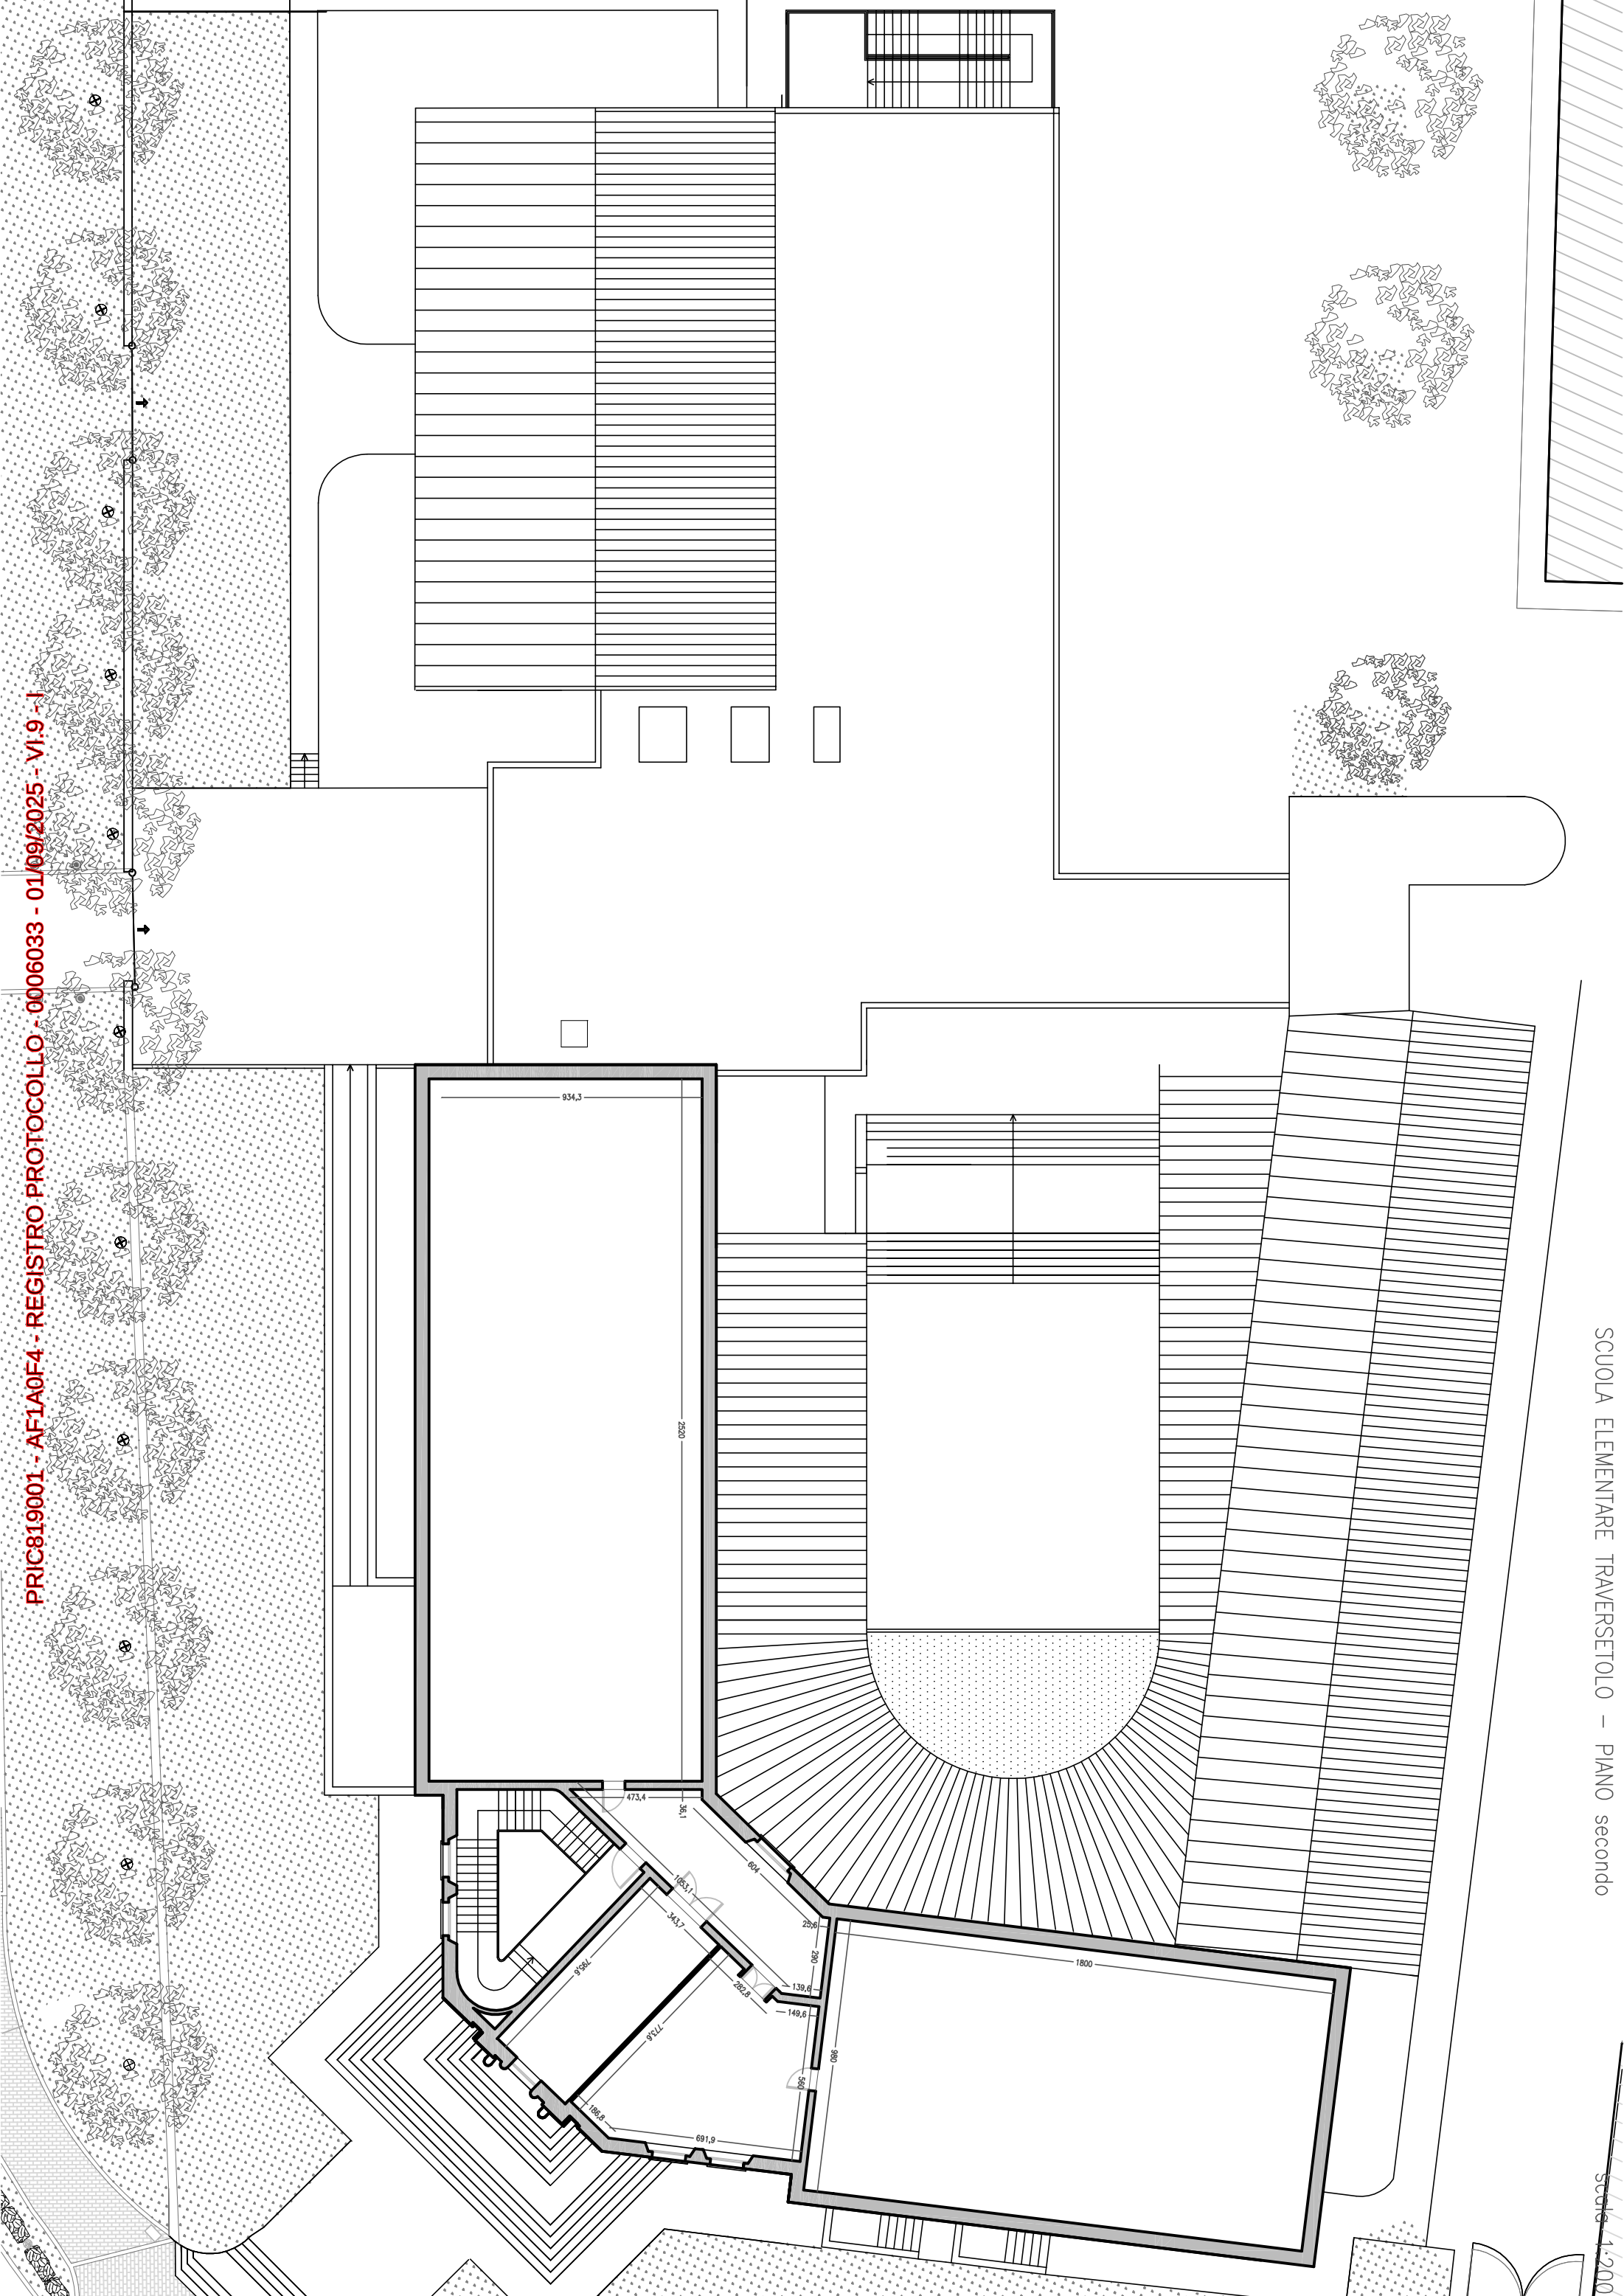




OPPMO

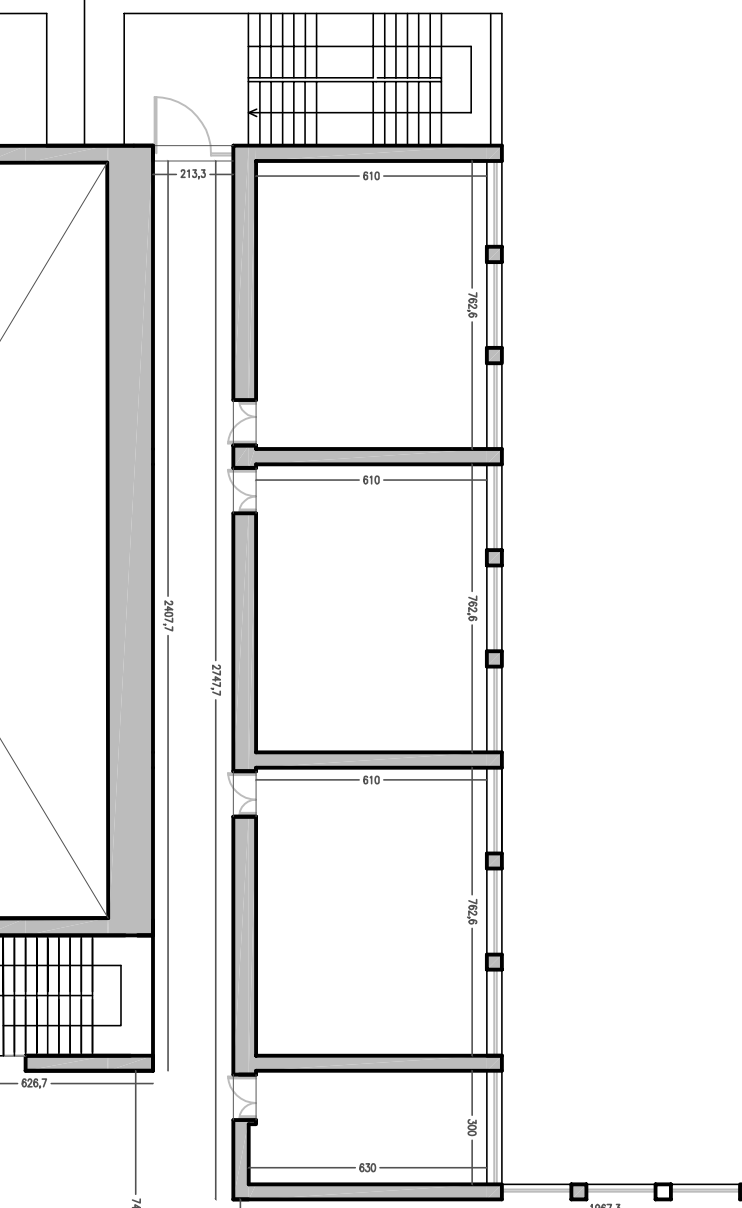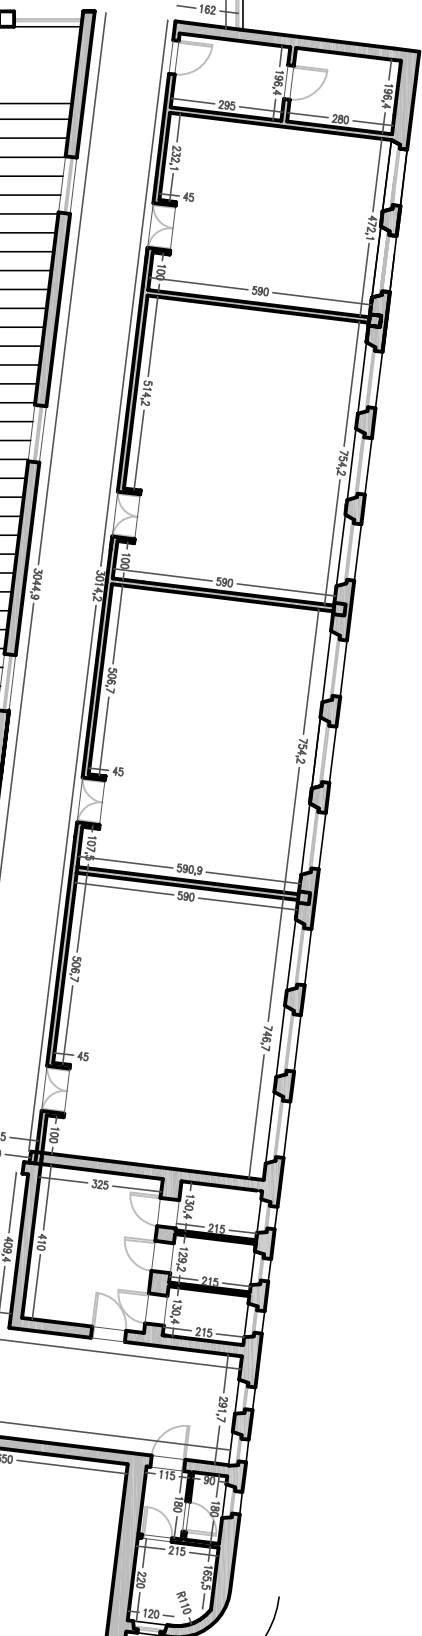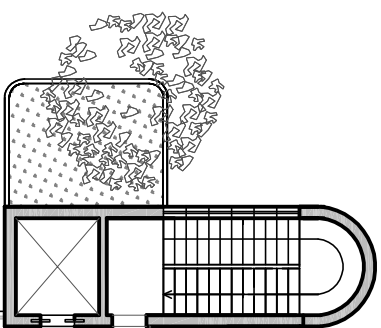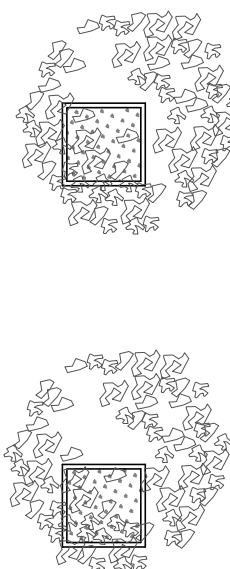

DOPPIO VOLUME

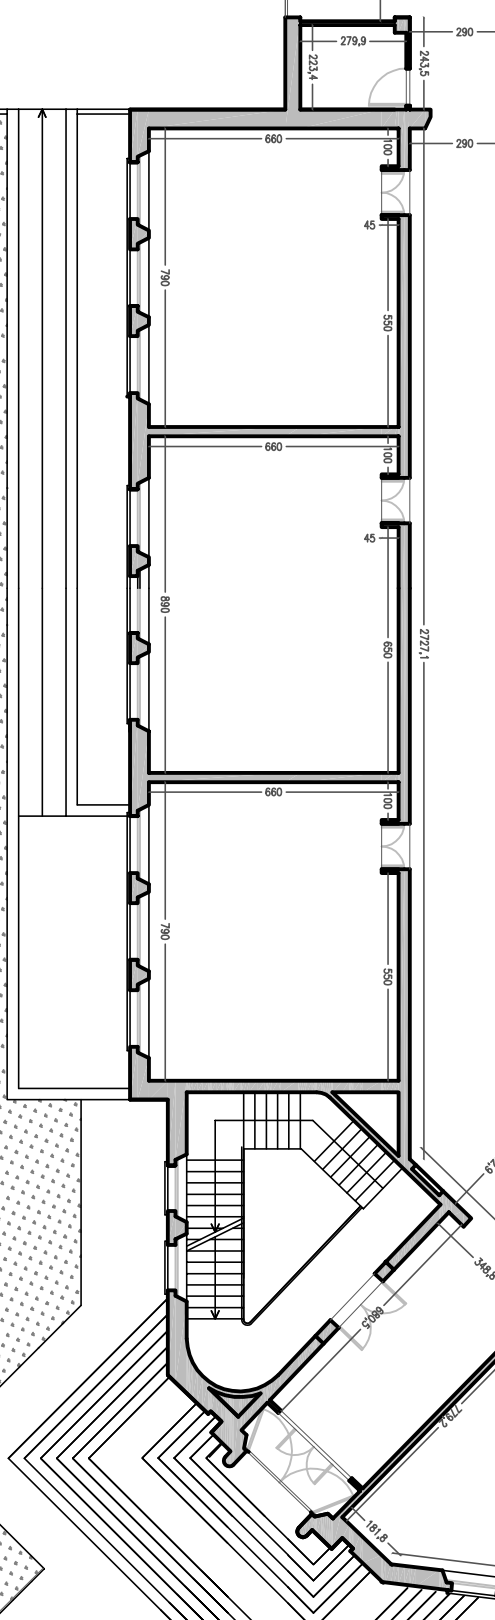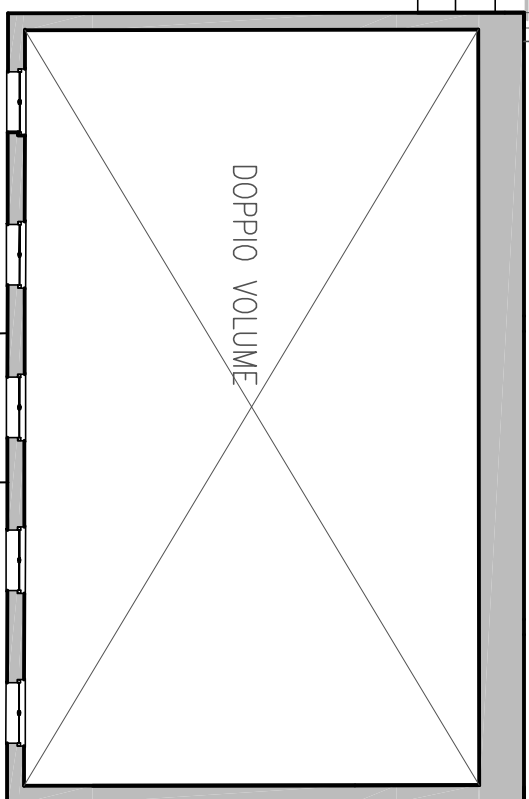

PRIC819001 - AF1A0F4 - REGISTRO PROTOCOLLO - 0006033 - 01/09/2025 - VI.9 - I